



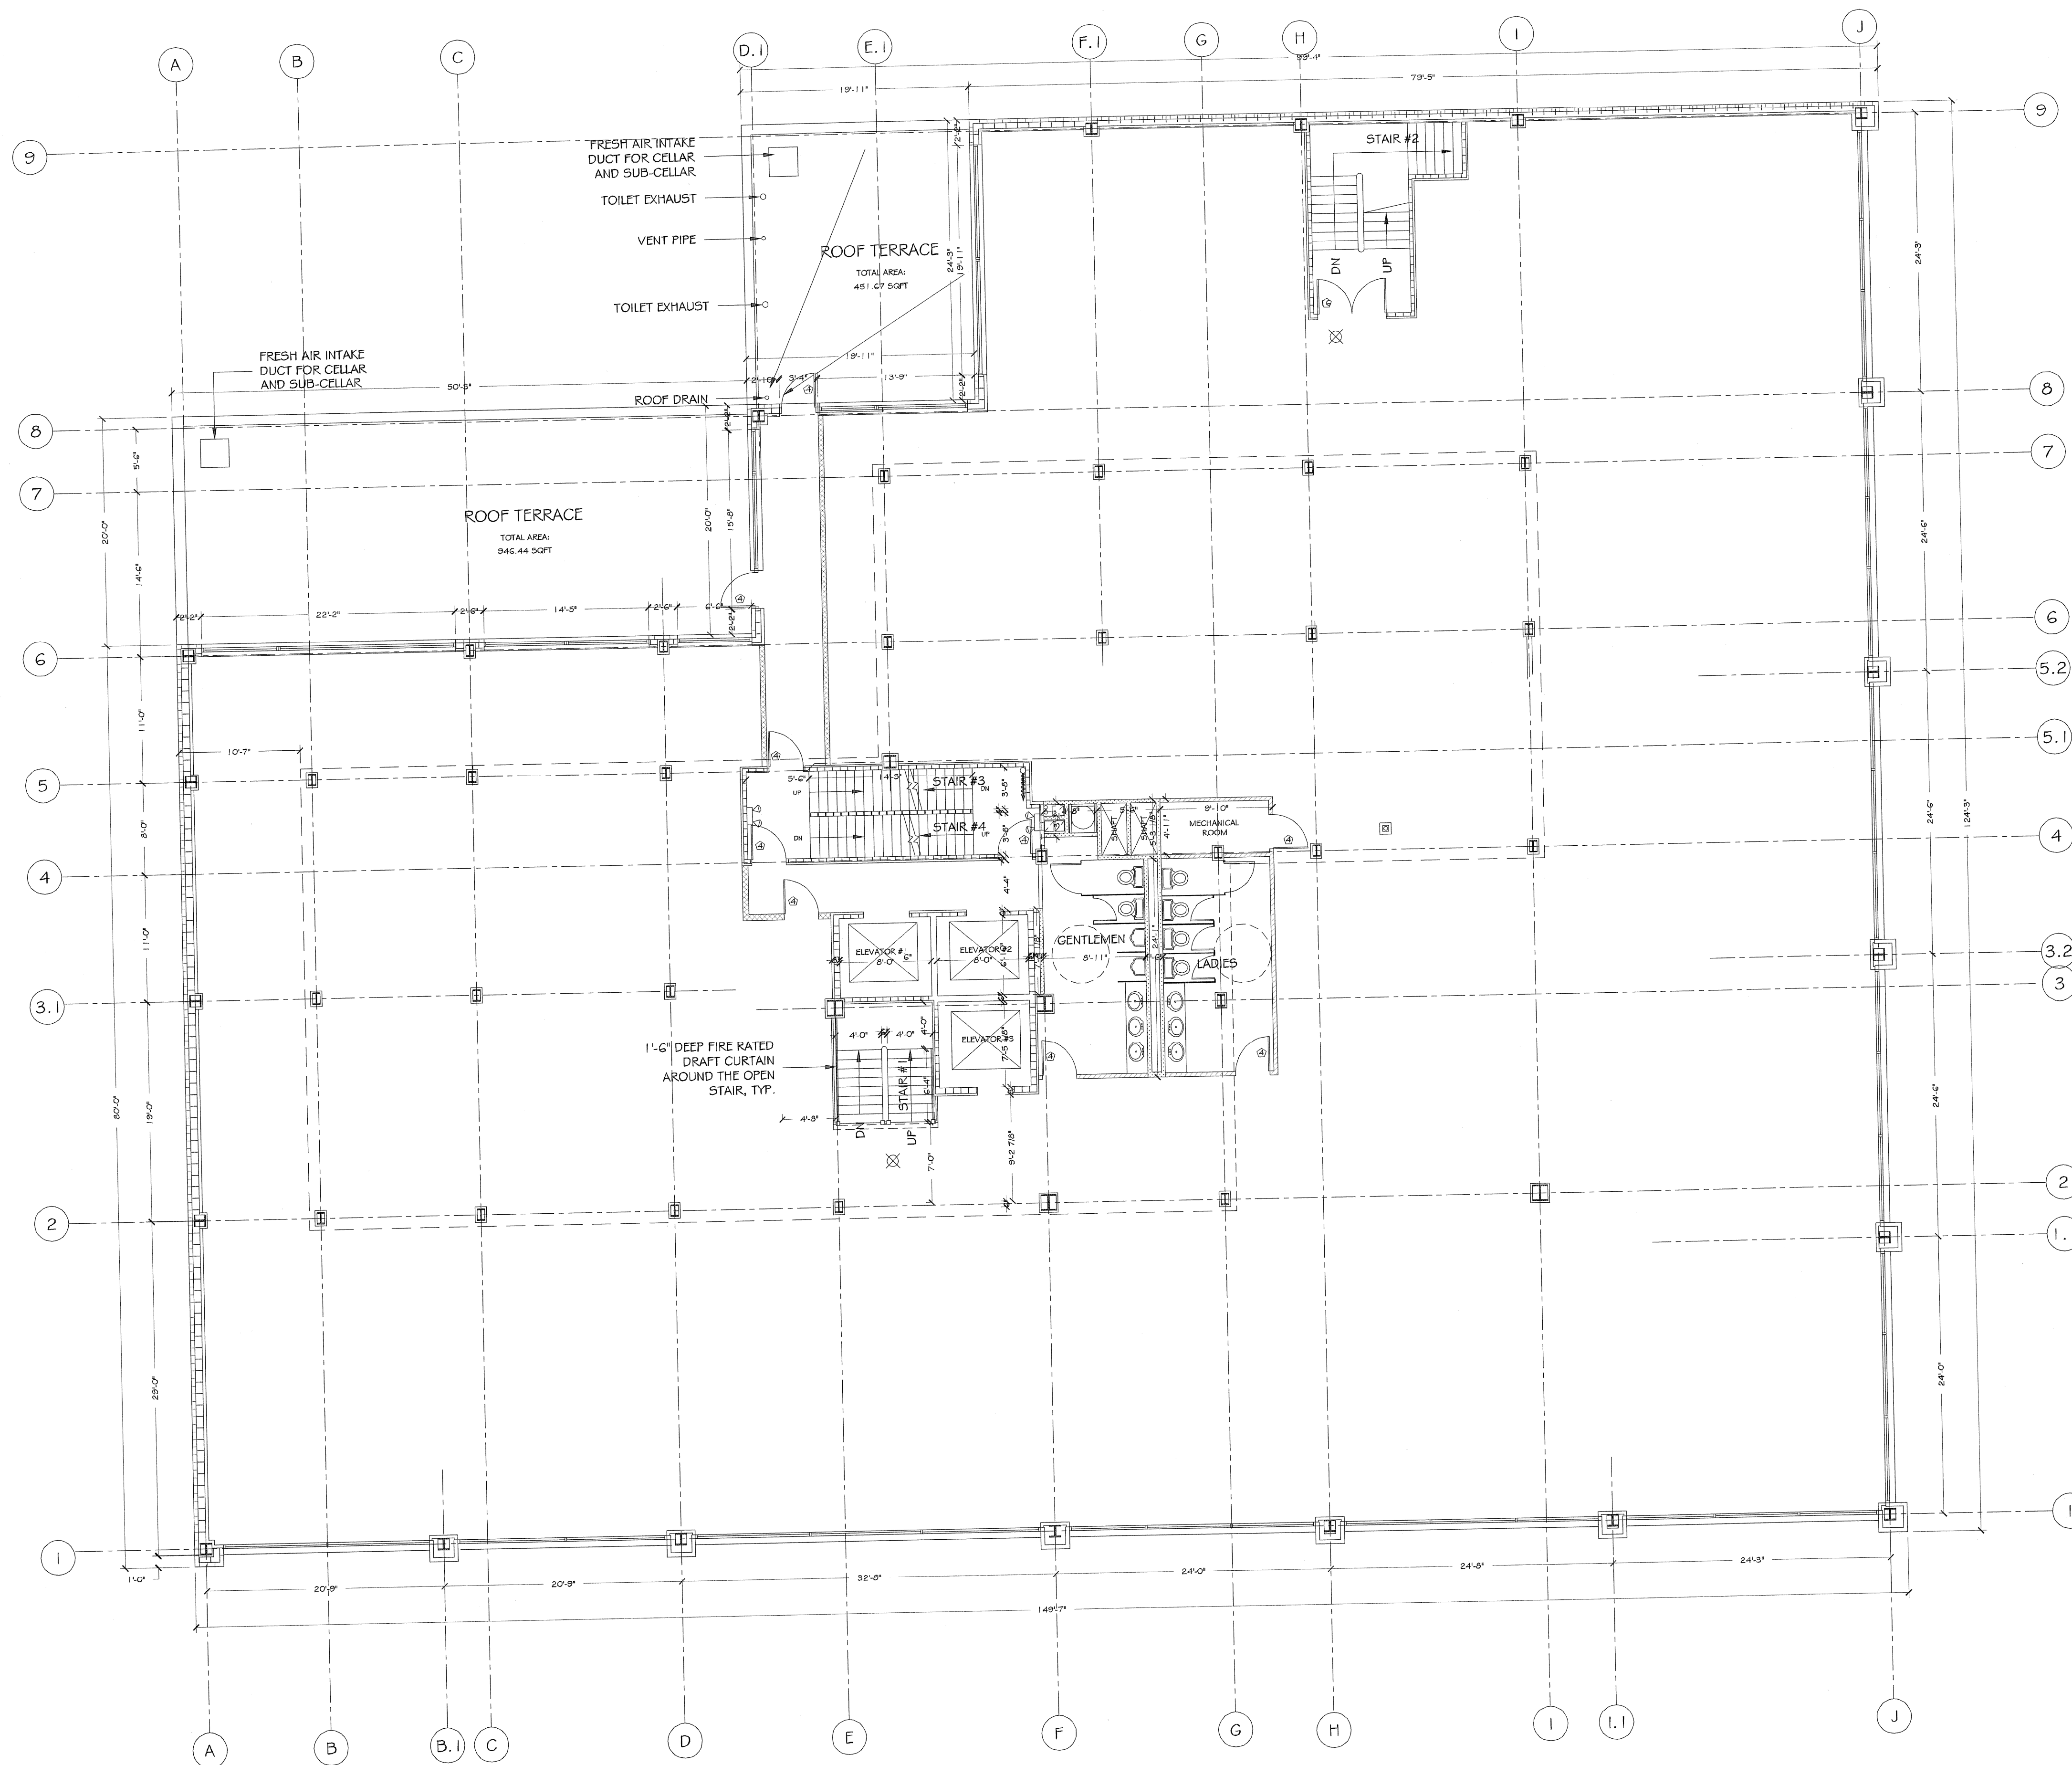

MECHANICAL SPACE (134.24 SQFT)
 4'-8"X3'-2"+5'-6"X5'-3"=43.65 SQFT
 10'X7'-4"=6.11 SQFT
 1'-6"X24'-1"=36.13 SQFT
 9'-10"X4'-1"=40.35 SQFT

SECOND FLOOR PLAN

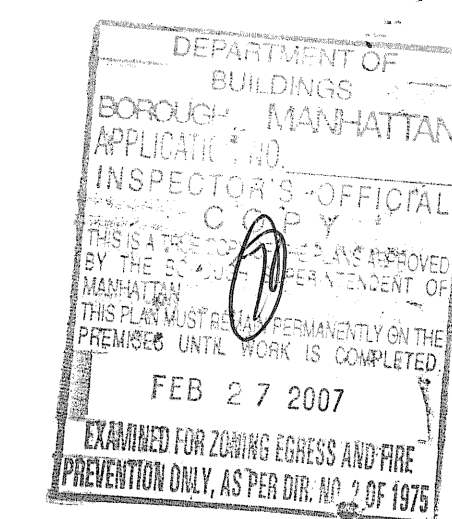

	SHAFT WALL ENCLOSURE	02/21/2006
	GARBAGE CHUTE	12/28/2004
	SHAFT # RAMP	1/8/2004
		3/20/2003
		2/18/2003
NO.	REVISION	DATE
BLOCK		420
LOT		40
ZONE		C6-1
MAP		12c


PROJECT:
 38 DELANCEY STREET
 (AKA 138 FORSYTH STREET)
 NEW YORK, NY 10002

TITLE:
 SECOND FLOOR PLAN

SCALE	DRAWN BY	DATE
		5/2/2002

H2 CONSULTING PE PC
 87 WALKER STREET, 3RD FL.
 NEW YORK, NY 10013

JOB NO. 2002/003
 DRAWING NO.

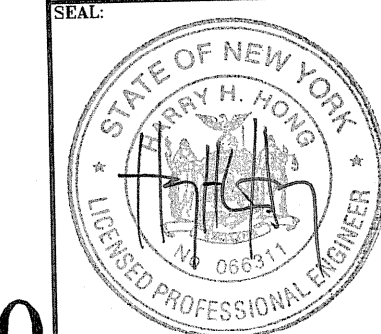

A-9

102491590